


H:\DRAWINGS\CATSKILL\WATER\MAIN STREET RESTORATION\DRAWINGS\IMPLIFIED RESTORATION PLAN DWG31226

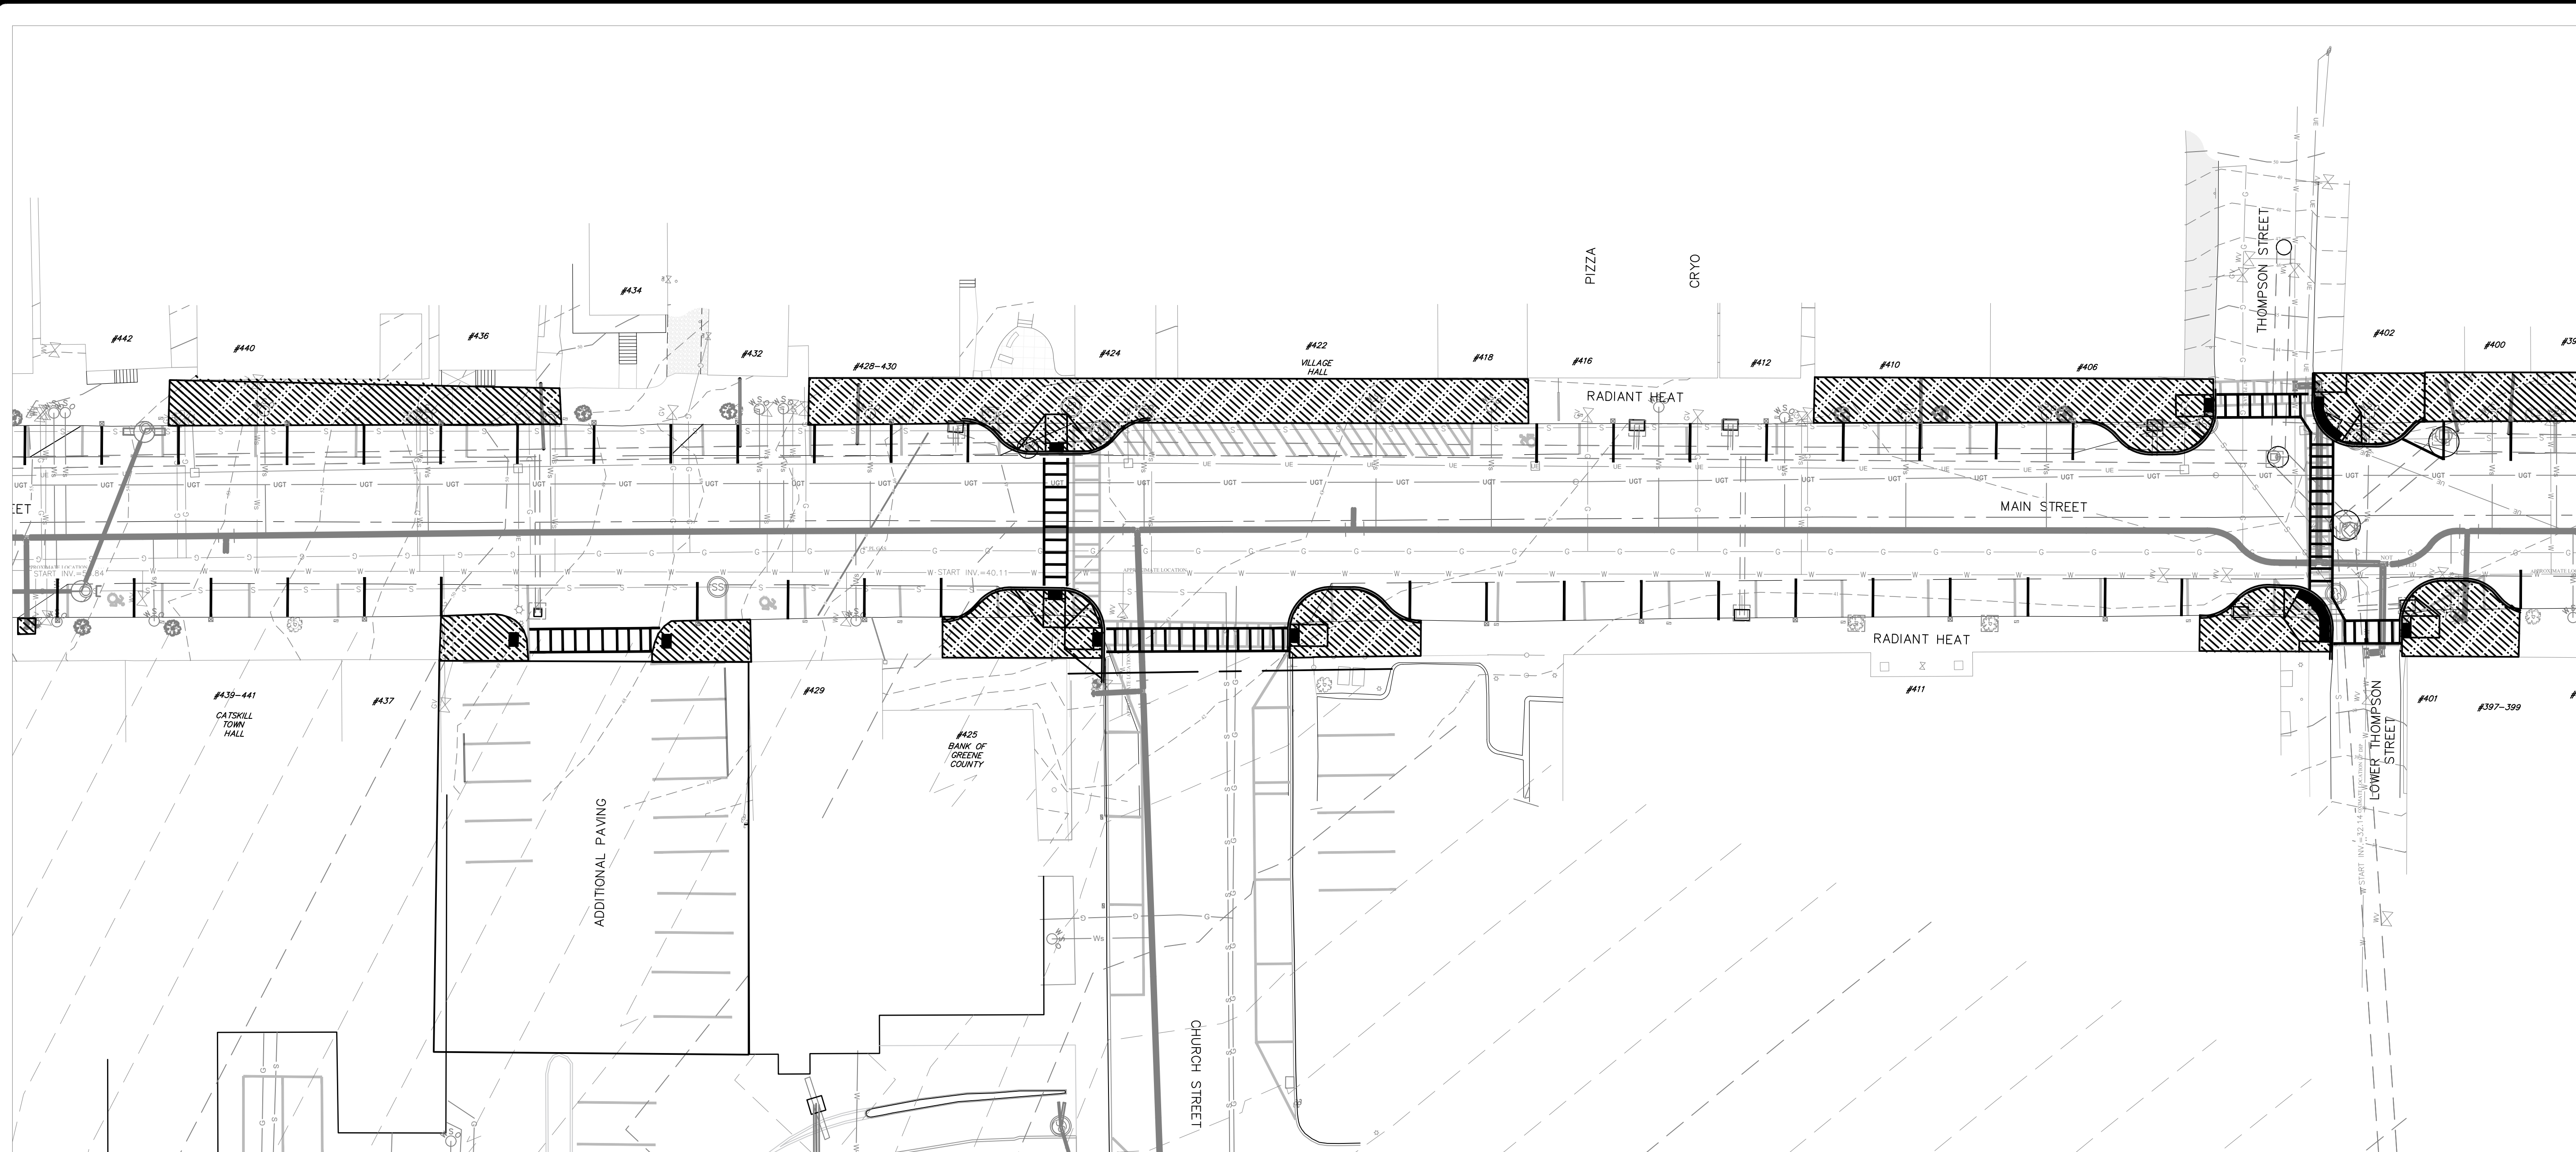

DATE: 11-20-2025
 DRAWN BY: ZD
 SCALE: AS DRAWN
 REVIEWED BY: AT
 PROJECT NO.: 19-1756
 FILE:

DELAWARE ENGINEERING, D.P.C.
 CIVIL AND ENVIRONMENTAL ENGINEERING
 28 MADISON AVENUE EXTENSION, ALBANY, NY 12205 - 518.452.1290
 55 SOUTH MAIN STREET, GREENE, NY 13820 - 607.452.9073
 6 TOWNSEND STREET, WALTON, NY 13856 - 607.855.9235
 16 EAST MARKET ST., RED HOOK, NY 12571 - 518.452.1290
 548 BROADWAY, MONTICELLO, NY 12701 - 845.791.7777



NO.	DATE	DESCRIPTION


VILLAGE OF CATSKILL
 MAIN ST. WATER AND
 SEWER PLANS
 GREENE COUNTY, NY

RESTORATION
 DRAWINGS
 DRAFT

SHEET:
 02

WARNING - IT IS A VIOLATION OF NEW YORK EDUCATION LAW SECTION 7209.2, FOR ANY PERSON, UNLESS HE IS ACTING UNDER THE DIRECTION OF A LICENSED PROFESSIONAL ENGINEER OR LAND SURVEYOR, TO ALTER THIS DOCUMENT IN ANY WAY. IF ALTERED THE ALTERING PERSON SHALL COMPLY WITH THE REQUIREMENTS OF NEW YORK EDUCATION LAW, SECTION 7209.2.

H:\DRAWINGS\CATSKILL\VI\WATER\MAIN STREET RESTORATION\DRAWINGS\SIMPLIFIED RESTORATION PLAN.DWG3/12/26

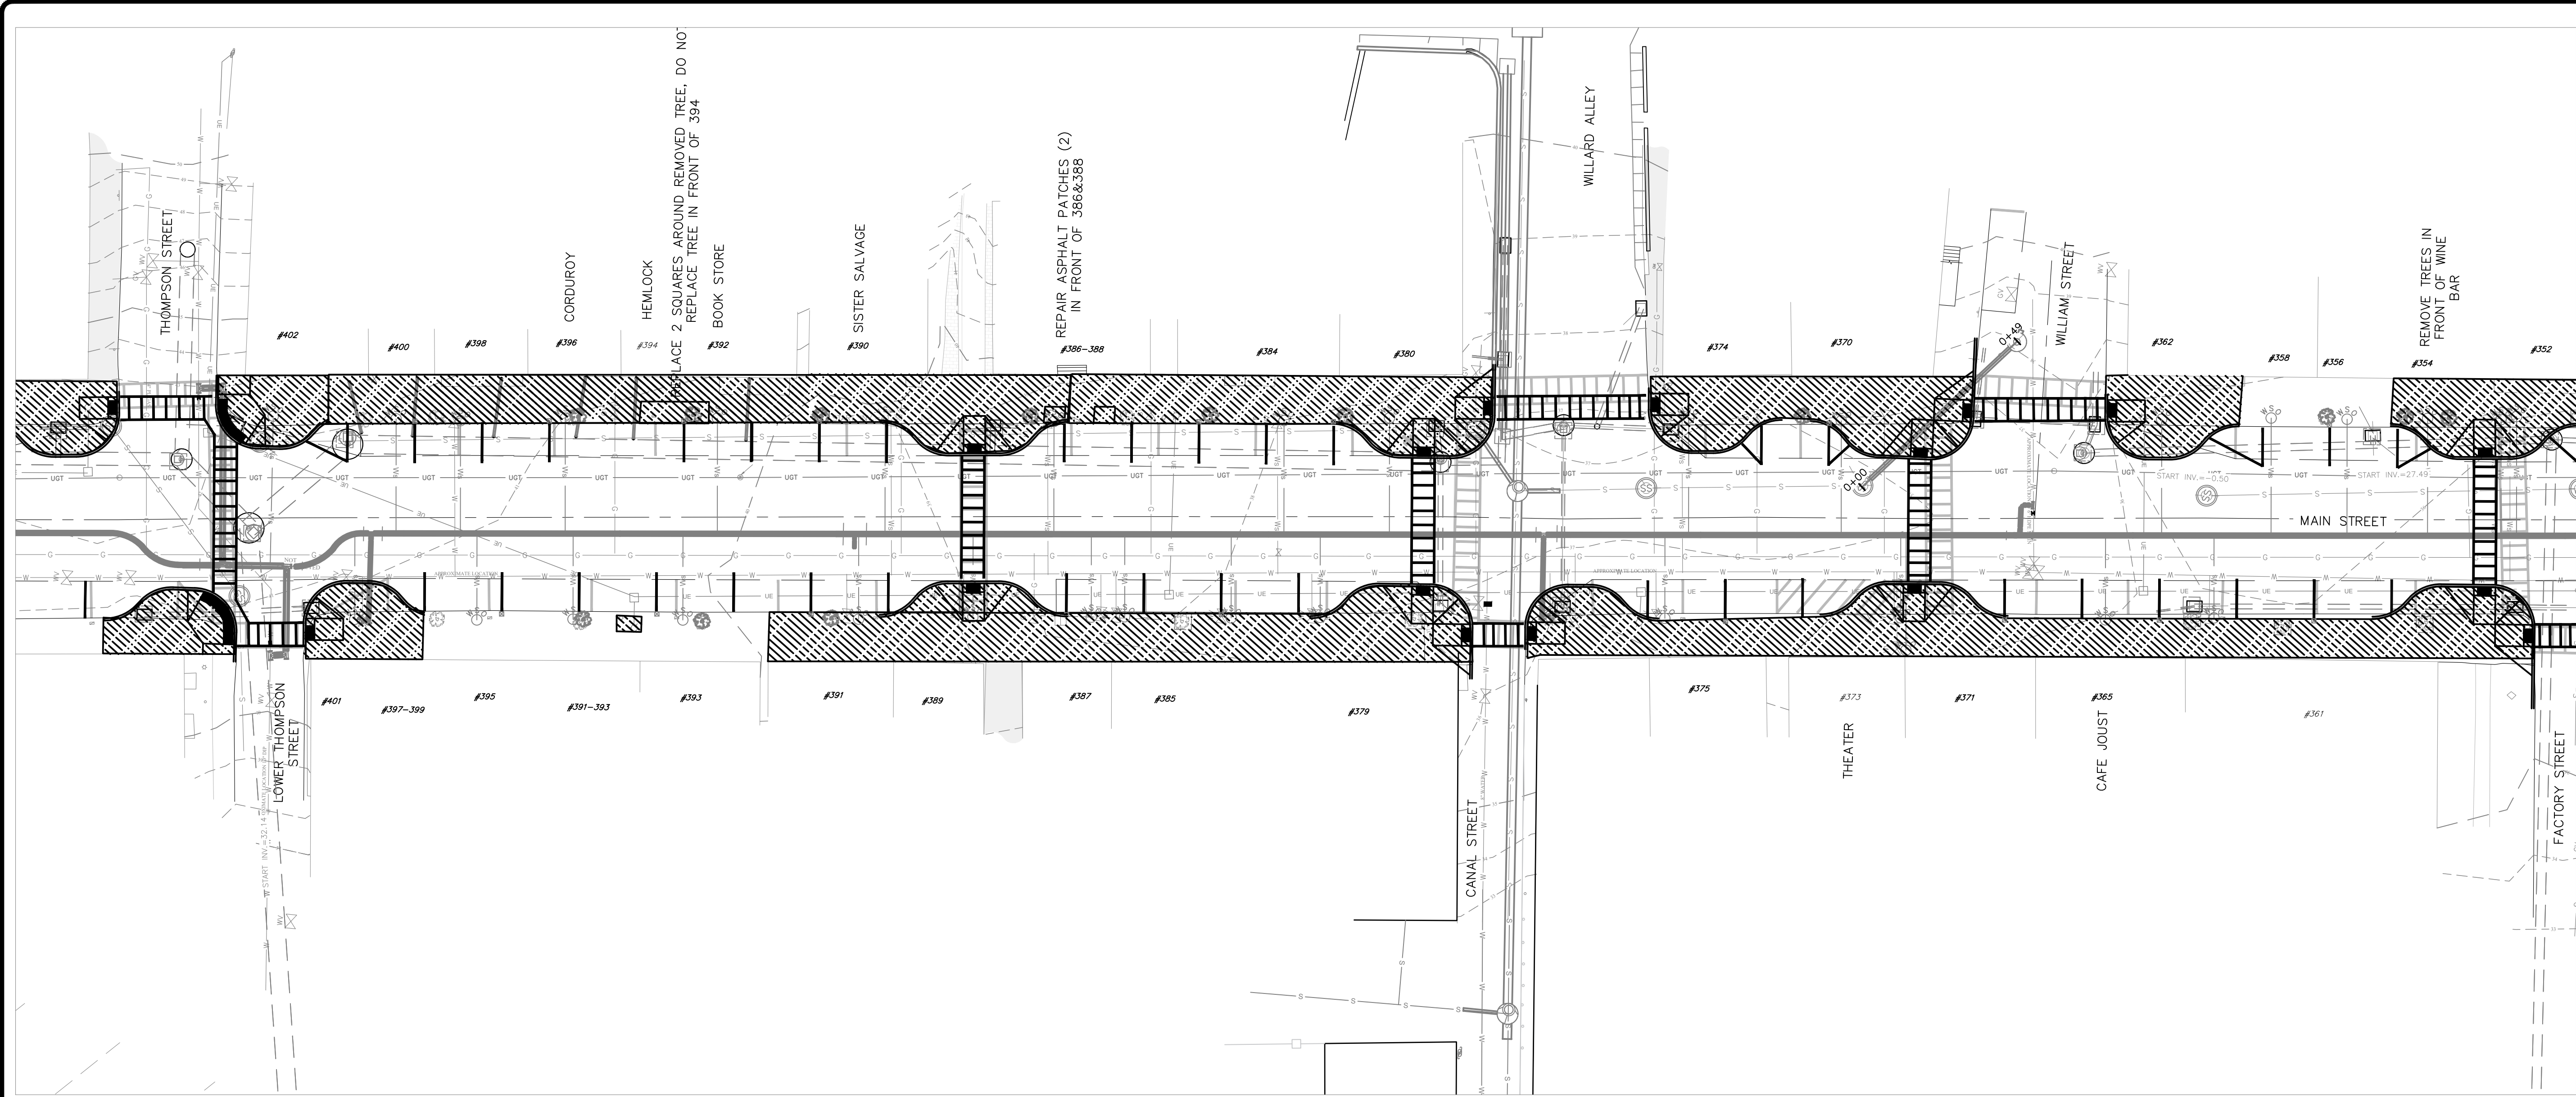

NO.	DATE	DESCRIPTION

VILLAGE OF CATSKILL
 MAIN ST. WATER AND
 SEWER PLANS
 GREENE COUNTY, NY

RESTORATION
 DRAWINGS
 DRAFT

SHEET:

C3




DELAWARE ENGINEERING, D.P.C.
 CIVIL AND ENVIRONMENTAL ENGINEERING
 28 MADISON AVENUE EXTENSION, ALBANY, NY 12203 - 518.452.1290
 55 SOUTH MAIN ST., ONEONTA, NY 13820 - 607.432.8073
 31 NORTH MAIN STREET, LIBERTY, NY 12754 - 845.747.9952
 46 WEST MAIN STREET, RED LICK, NY 12556 - 607.862.2300
 18 EAST MAIN STREET, RED LICK, NY 12556 - 607.862.2300
 548 BROADWAY, MONTICELLO, NY 12701 - 845.791.7777

DATE: 11-20-2025
 DRAWN BY: ZD
 SCALE: AS DRAWN
 REVIEWED BY: AT
 PROJECT NO.: 19-1756
 FILE:

WARNING - IT IS A VIOLATION OF NEW YORK EDUCATION LAW SECTION 7209.2, FOR ANY PERSON, UNLESS HE IS ACTING UNDER THE DIRECTION OF A LICENSED PROFESSIONAL ENGINEER OR LAND SURVEYOR TO ALTER THIS DOCUMENT IN ANY WAY. IF ALTERED THE ALTERING PERSON SHALL COMPLY WITH THE REQUIREMENTS OF NEW YORK EDUCATION LAW, SECTION 7209.2.

H:\DRAWINGS\CATSKILL (V)\WATER\MAIN STREET RESTORATION\DRAWINGS\SIMPLIFIED RESTORATION PLAN.DWG 3/12/26

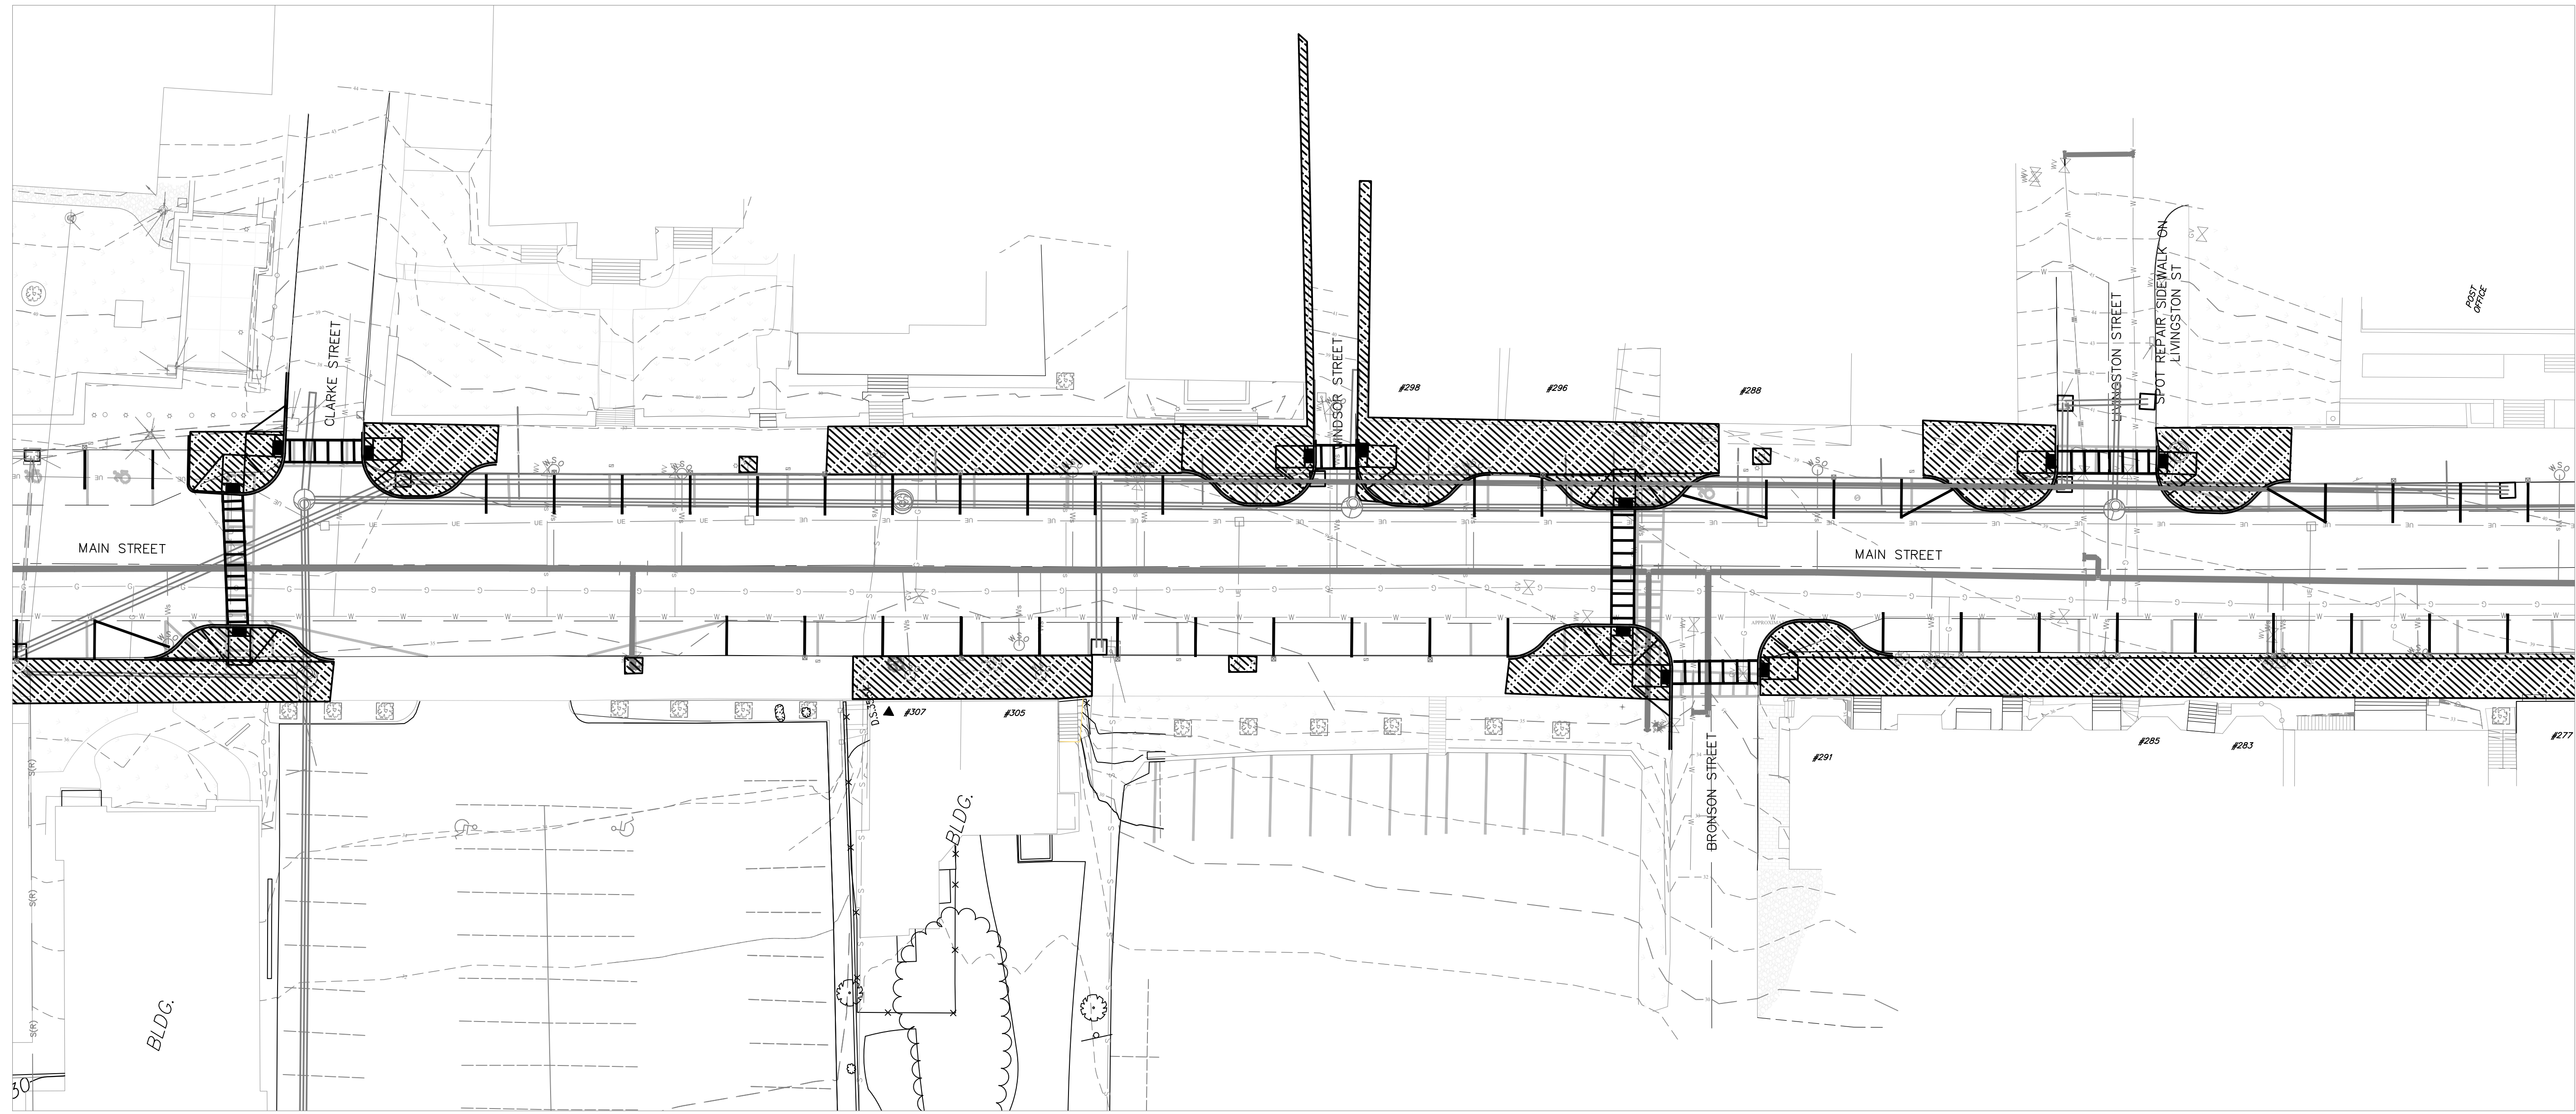

DATE: 11-20-2025
 DRAWN BY: ZD
 SCALE: AS DRAWN
 REVIEWED BY: AT
 PROJECT NO.: 19-1756
 FILE:

DELAWARE ENGINEERING, D.P.C.
 CIVIL AND ENVIRONMENTAL ENGINEERING
 28 MADISON AVENUE EXTENSION, ALBANY, NY 12003 - 518.452.1290
 55 SOUTH MAIN ST., ONEONTA, NY 13820 - 607.432.8073
 31 NORTH MAIN STREET, LIBERTY, NY 12754 - 845.741.9852
 6 TOWNSEND STREET, WALTON, NY 13856 - 607.865.9235
 16 EAST MARKET ST., RED HOOK, NY 12571 - 518.452.1290
 548 BROADWAY, MONTICELLO, NY 12701 - 845.791.7777



REVISIONS	
NO.	DATE DESCRIPTION


VILLAGE OF CATSKILL
 MAIN ST. WATER AND
 SEWER PLANS
 GREENE COUNTY, NY

RESTORATION
 DRAWINGS
 DRAFT

SHEET: C5

WARNING - IT IS A VIOLATION OF NEW YORK EDUCATION LAW SECTION 7209.2, FOR ANY PERSON, UNLESS HE IS ACTING UNDER THE DIRECTION OF A LICENSED PROFESSIONAL ENGINEER OR LAND SURVEYOR, TO ALTER THIS DOCUMENT IN ANY WAY. IF ALTERED THE ALTERING PERSON SHALL COMPLY WITH THE REQUIREMENTS OF NEW YORK EDUCATION LAW, SECTION 7209.2.

H:\DRAWINGS\CATSKILL (V)\WATER\MAIN STREET WATER SIMPLIFIED RESTORATION DRAWINGS\SIMPLIFIED MAIN ST RESTORATION PLAN.DWG 3/12/26

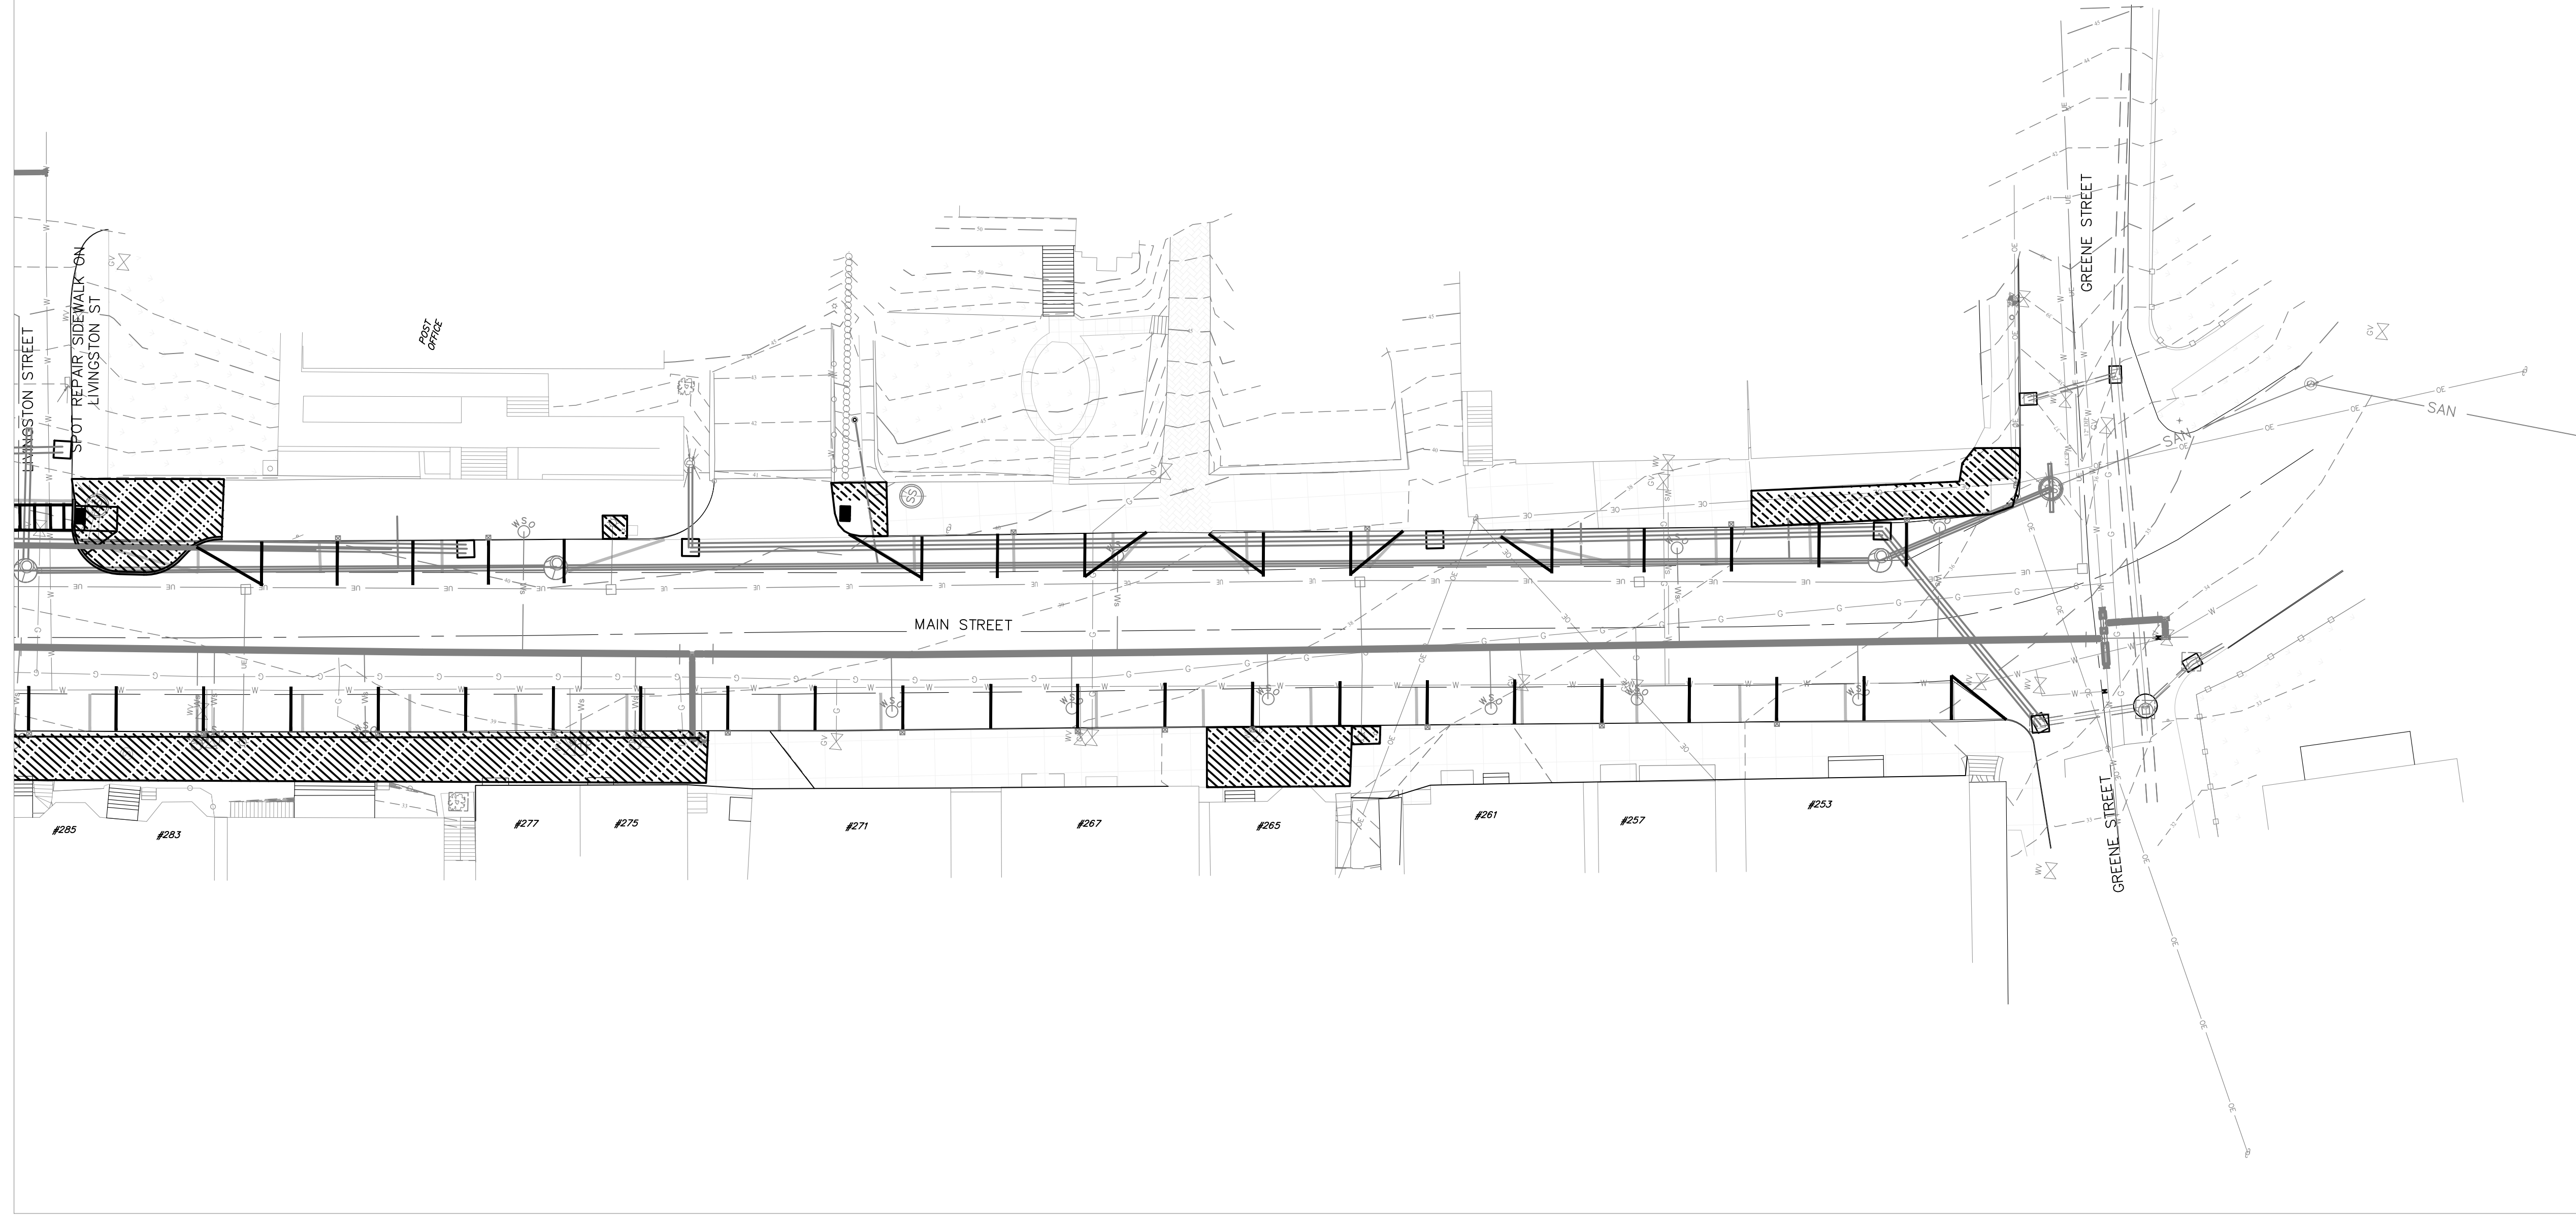

DATE: 11-20-2025
 DRAWN BY: ZD
 SCALE: AS DRAWN
 REVIEWED BY: AT
 PROJECT NO.: 19-1756
 FILE:

DELAWARE ENGINEERING, D.P.C.
 CIVIL AND ENVIRONMENTAL ENGINEERING
 28 MADISON AVENUE EXTENSION, ALBANY, NY 12005 - 518.452.1290
 55 SOUTH MAIN ST., ONEONTA, NY 13820 - 607.432.8073
 31 NORTH MAIN STREET, LIBERTY, NY 12754 - 845.747.9852
 6 TOWNSEND STREET, WALTON, NY 13856 - 607.865.9235
 16 EAST MARKET ST., RED HOOK, NY 12571 - 518.452.1290
 548 BROADWAY, MONTICELLO, NY 12701 - 845.791.7777



REVISIONS	
NO.	DESCRIPTION

VILLAGE OF CATSKILL
 MAIN ST. WATER AND
 SEWER PLANS
 GREENE COUNTY, NY

RESTORATION
 DRAWINGS
 DRAFT

SHEET: C6

WARNING - IT IS A VIOLATION OF NEW YORK EDUCATION LAW SECTION 7209.2, FOR ANY PERSON, UNLESS HE IS ACTING UNDER THE DIRECTION OF A LICENSED PROFESSIONAL ENGINEER OR LAND SURVEYOR, TO ALTER THIS DOCUMENT IN ANY WAY. IF ALTERED THE ALTERING PERSON SHALL COMPLY WITH THE REQUIREMENTS OF NEW YORK EDUCATION LAW, SECTION 7209.2.